



THE FIELDS AT VENABLE
JOHN STREET
CHARLOTTEVILLE, VA
PIEDMONT HOUSING ALLIANCE
111 MONTICELLO AVE./ #104
CHARLOTTEVILLE, VA 22902

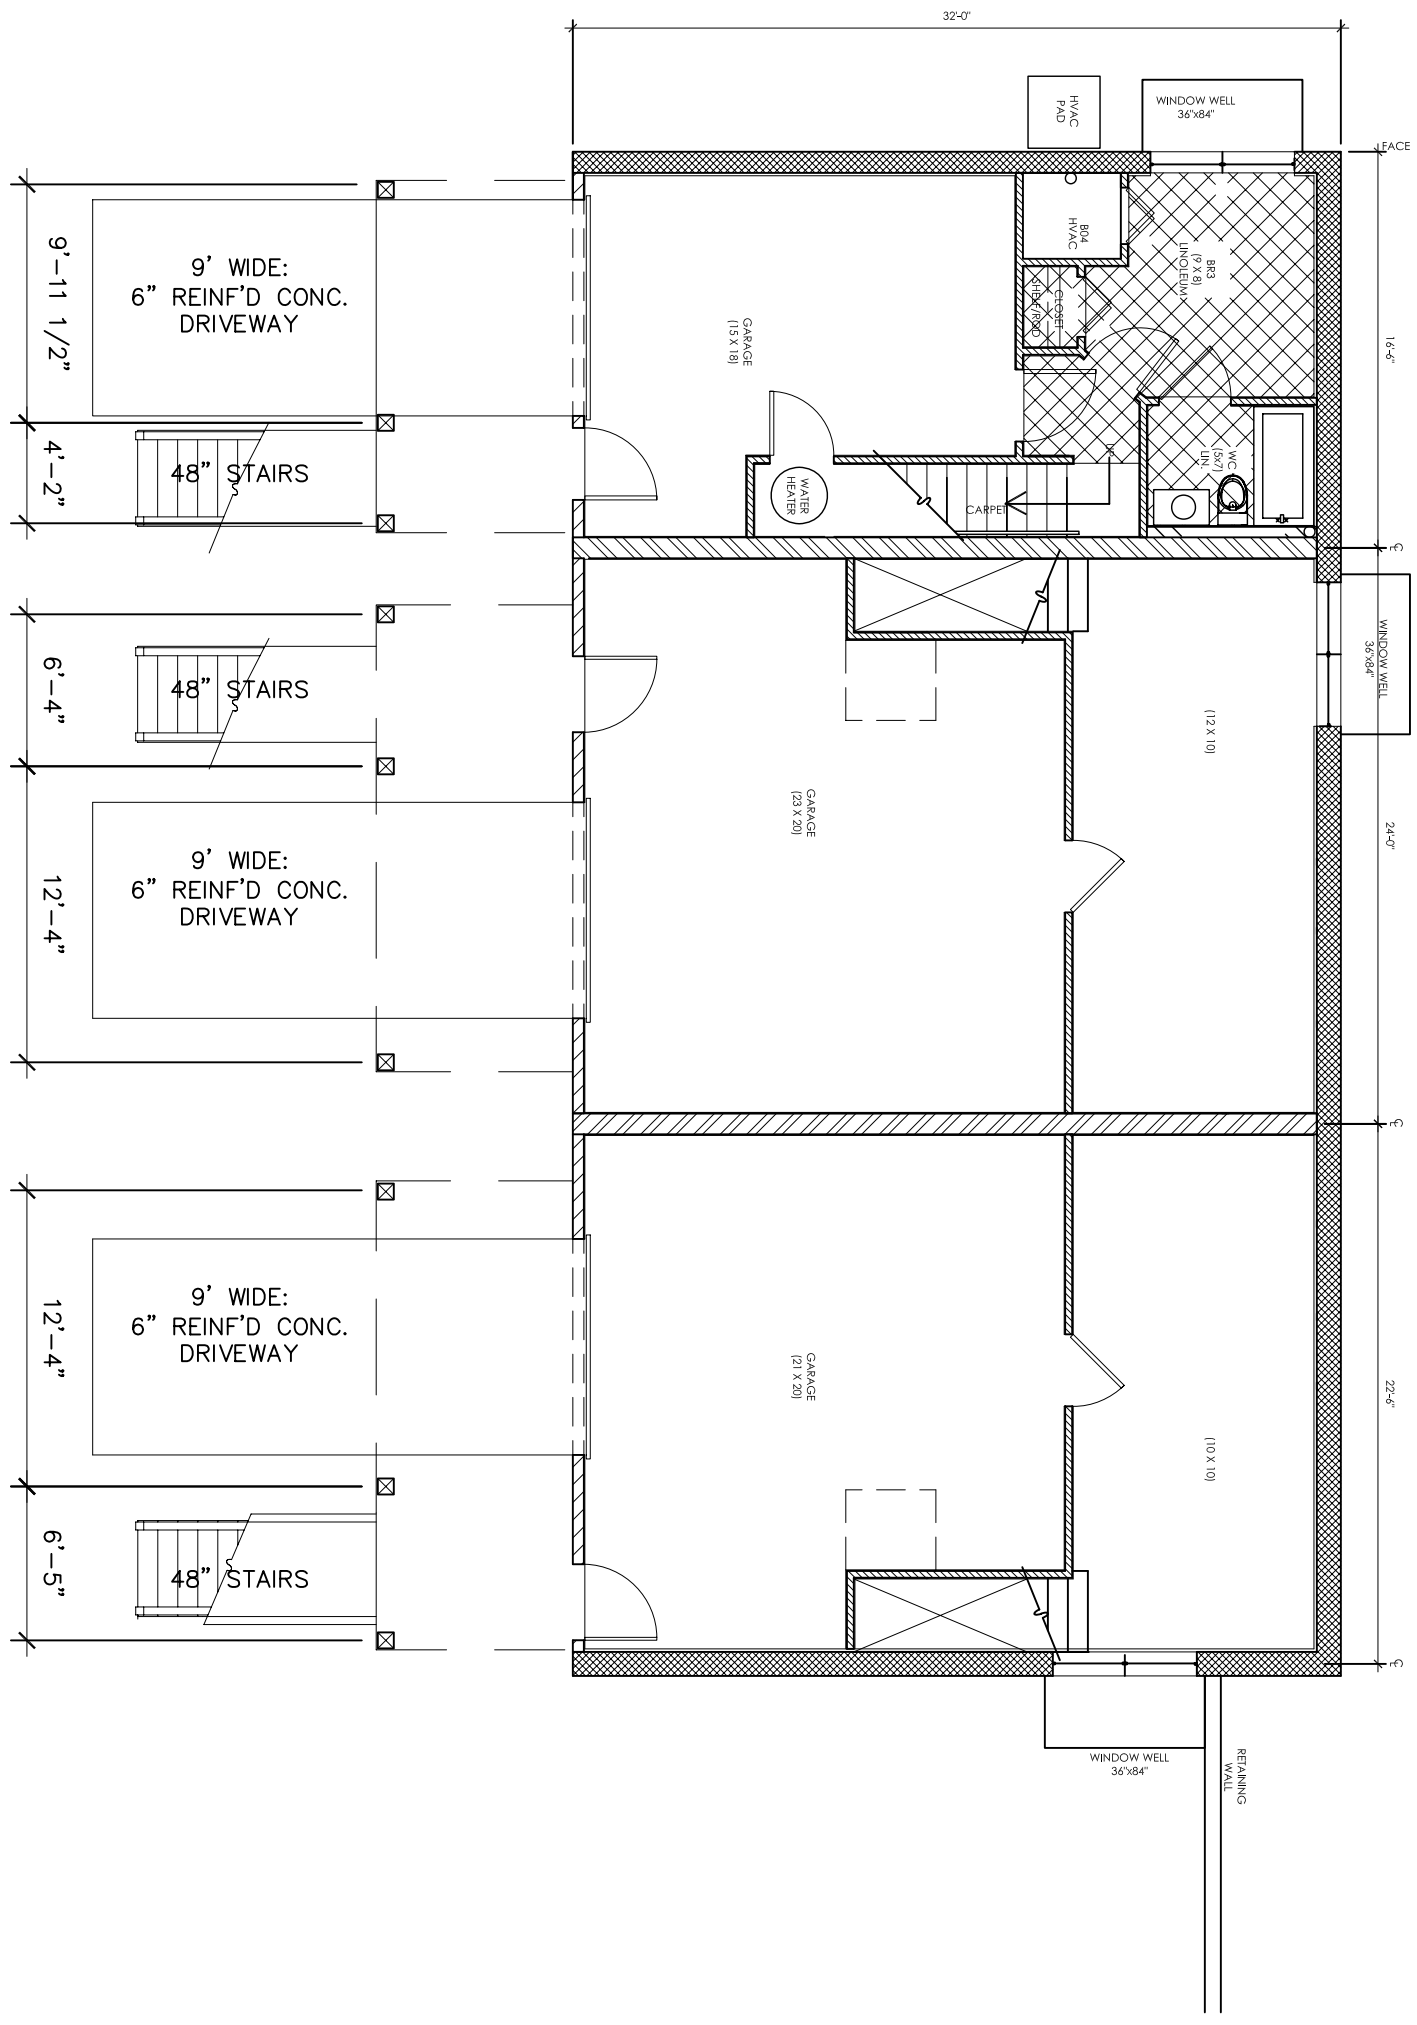

1 BASEMENT PLAN

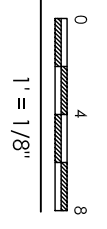

BASEMENT

A3

SEPTEMBER 11, 2008